


East boundary Sec. 22, Twp. 6, Rge. 30, W. 4th M.

North

ROAD ALLOWANCE

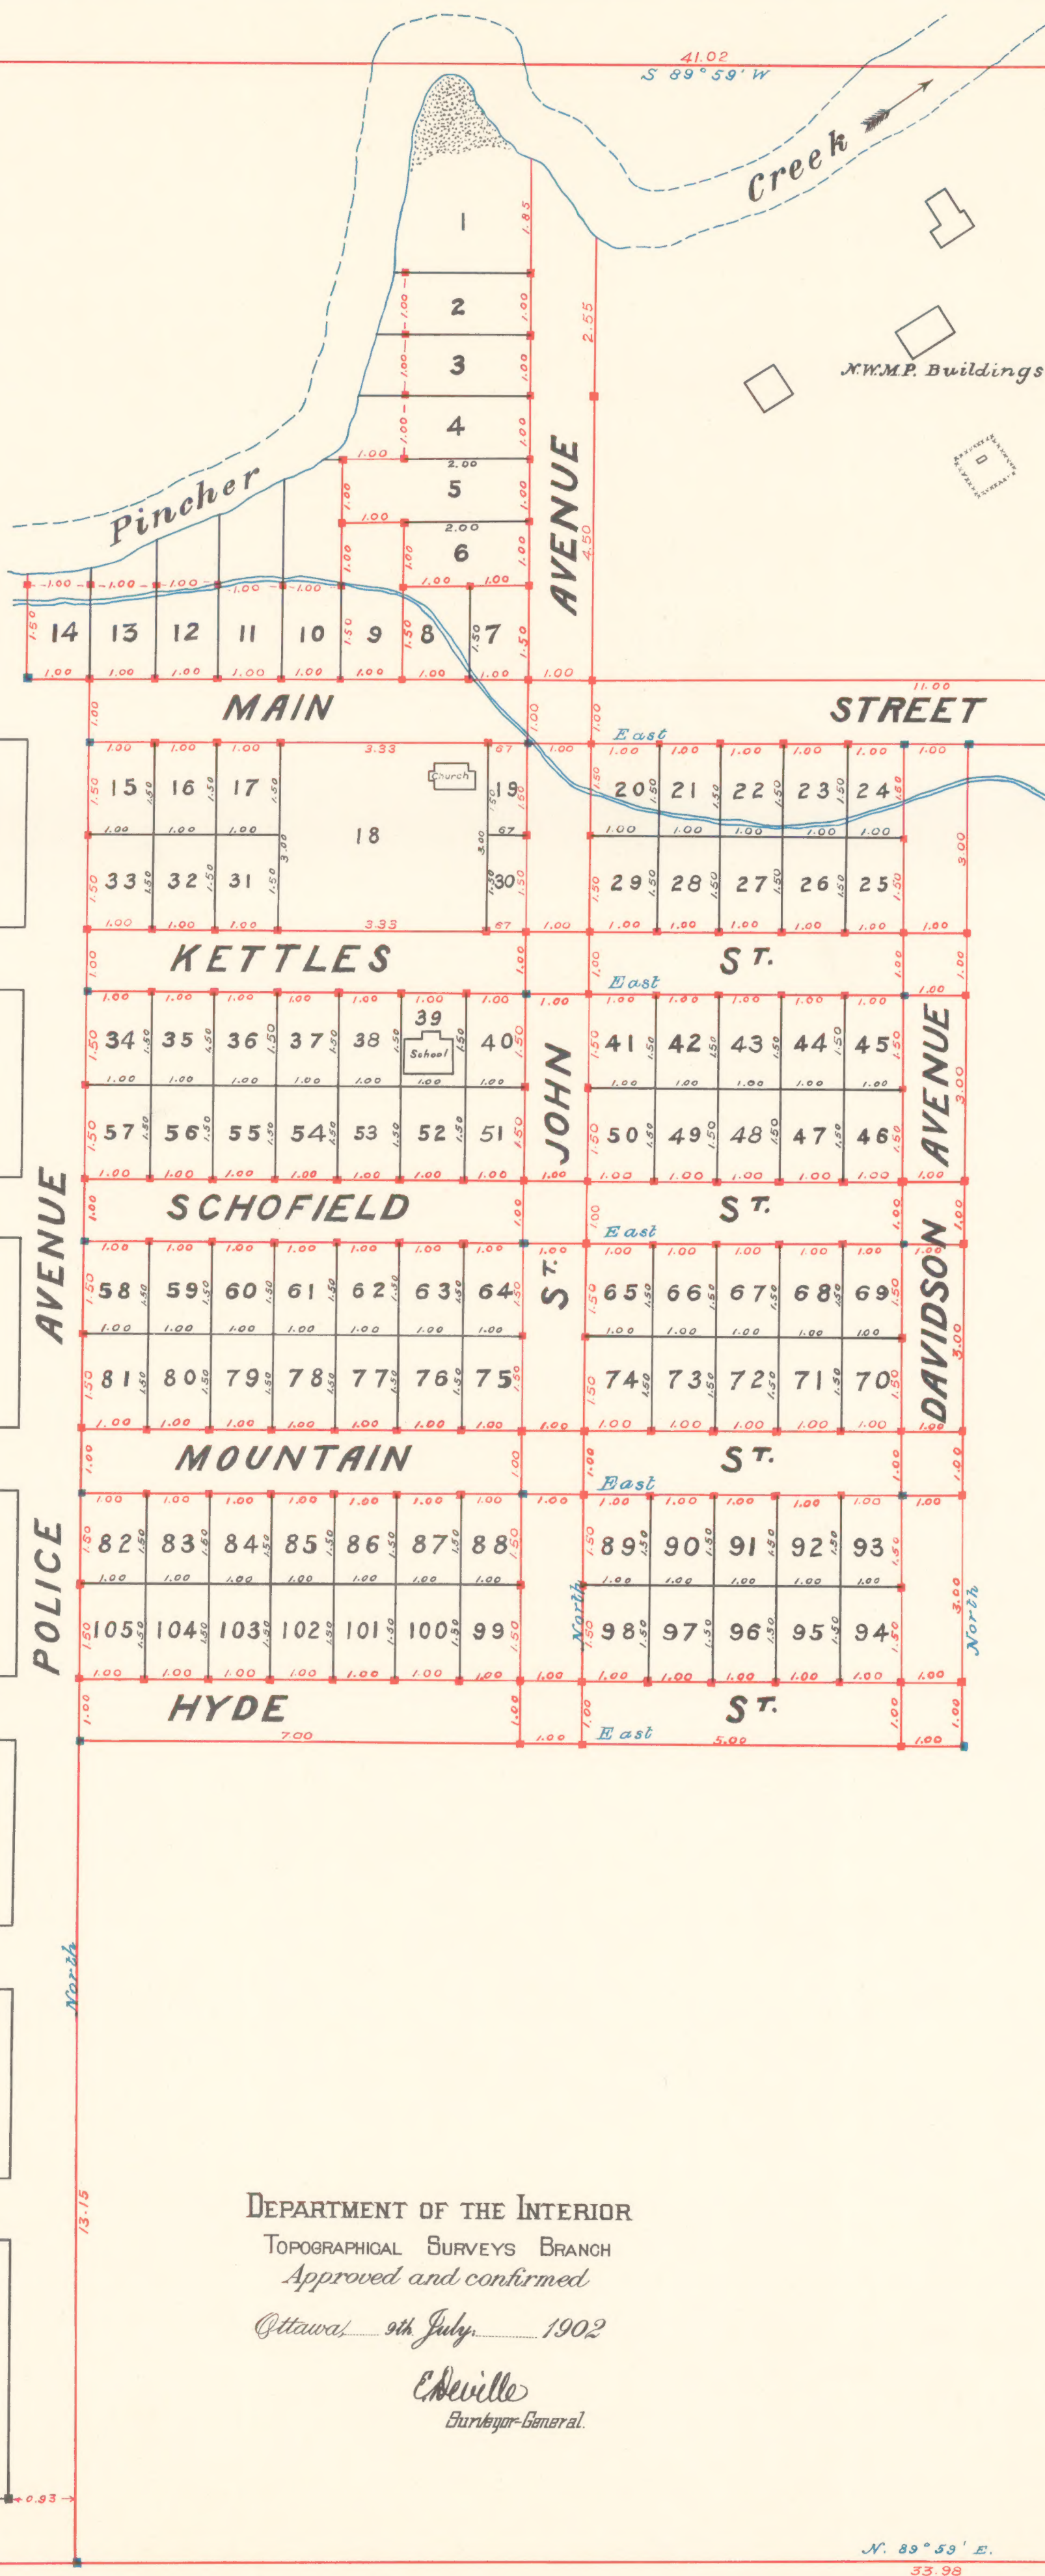

PLAN
OF THE SUBDIVISION OF PART OF THE
NORTH WEST MOUNTED POLICE RESERVE
AT
PINCHER CREEK

Scale: 2 chains = 1 inch.

Note: Surveyed lines and measured distances are in red.
Unsurveyed lines, calculated distances and bearings, and previous surveys are in black.
Bearings are astronomical and expressed in degrees and minutes.
Observed bearings are in blue.
Distances are in chains and links.
Posts found on the ground are shown thus
Wooden posts planted " " "
Iron posts planted " " "
Numbers of town lots are in ordinary figures thus 15

The bearings of this survey are derived from the azimuth due North returned for the east boundary of Sec. 22, Twp. 6, Rge. 30, W. 4th M.

I, Joseph E. Woods of the village of Frank, Dominion Land Surveyor, make oath and say that I have, in my own proper person, according to law and the instructions of the Surveyor-General, faithfully and correctly executed the survey shown by this Plan, and that the said Plan is correct and true to the best of my knowledge and belief—So help me God.

Sworn before me at Blairmore
this 28 day of June 1902

H. J. Lyon
A.J.R. in and for the North West Territories.

J. E. Woods
D.L.S.

MAP COLLECTION
UNIVERSITY OF ALBERTA
EDMONTON, ALBERTA
CANADA

alta. - town plans
PINCHER CREEK (1902)
[Arc 67]

N.E. CORNER SEC. 15, Twp. 6, Rge. 30, W. 4th M.

N. 89° 59' E.
33.98